

Facade options and features



Grande Facade Roof Type Colorbond Total m²/Sq 354.65/38.2



Hamptons Facade Roof Type Tiles Total m²/Sq 354.01/38.1



Retro Facade Roof Type Colorbond Total m²/Sq 353.21/38.0



Executive Facade Roof Type Tiles Total m²/Sq 353.63/38.0



Cosmo Facade Roof Type Tiles Total m²/Sq 353.07/38.0



Metro Facade Roof Type Tiles Total m²/Sq 348.73/37.5




Note: Artist's impressions and pictures shown in this brochure may not be standard finishes – please refer to standard inclusions list for details. Images may depict homes from other design ranges and are used for illustrative purposes only.




Important - please read - copyright ©
All brochures, sketches & plans, whether conceptual or architectural, that we have developed on your behalf remain the property of Montgomery Homes under copyright law & we retain & claim all rights to these plans. Despite popular belief, changing our plans by 50% or more does not avoid legal responsibility for a copyright breach.

Carolina 1 354



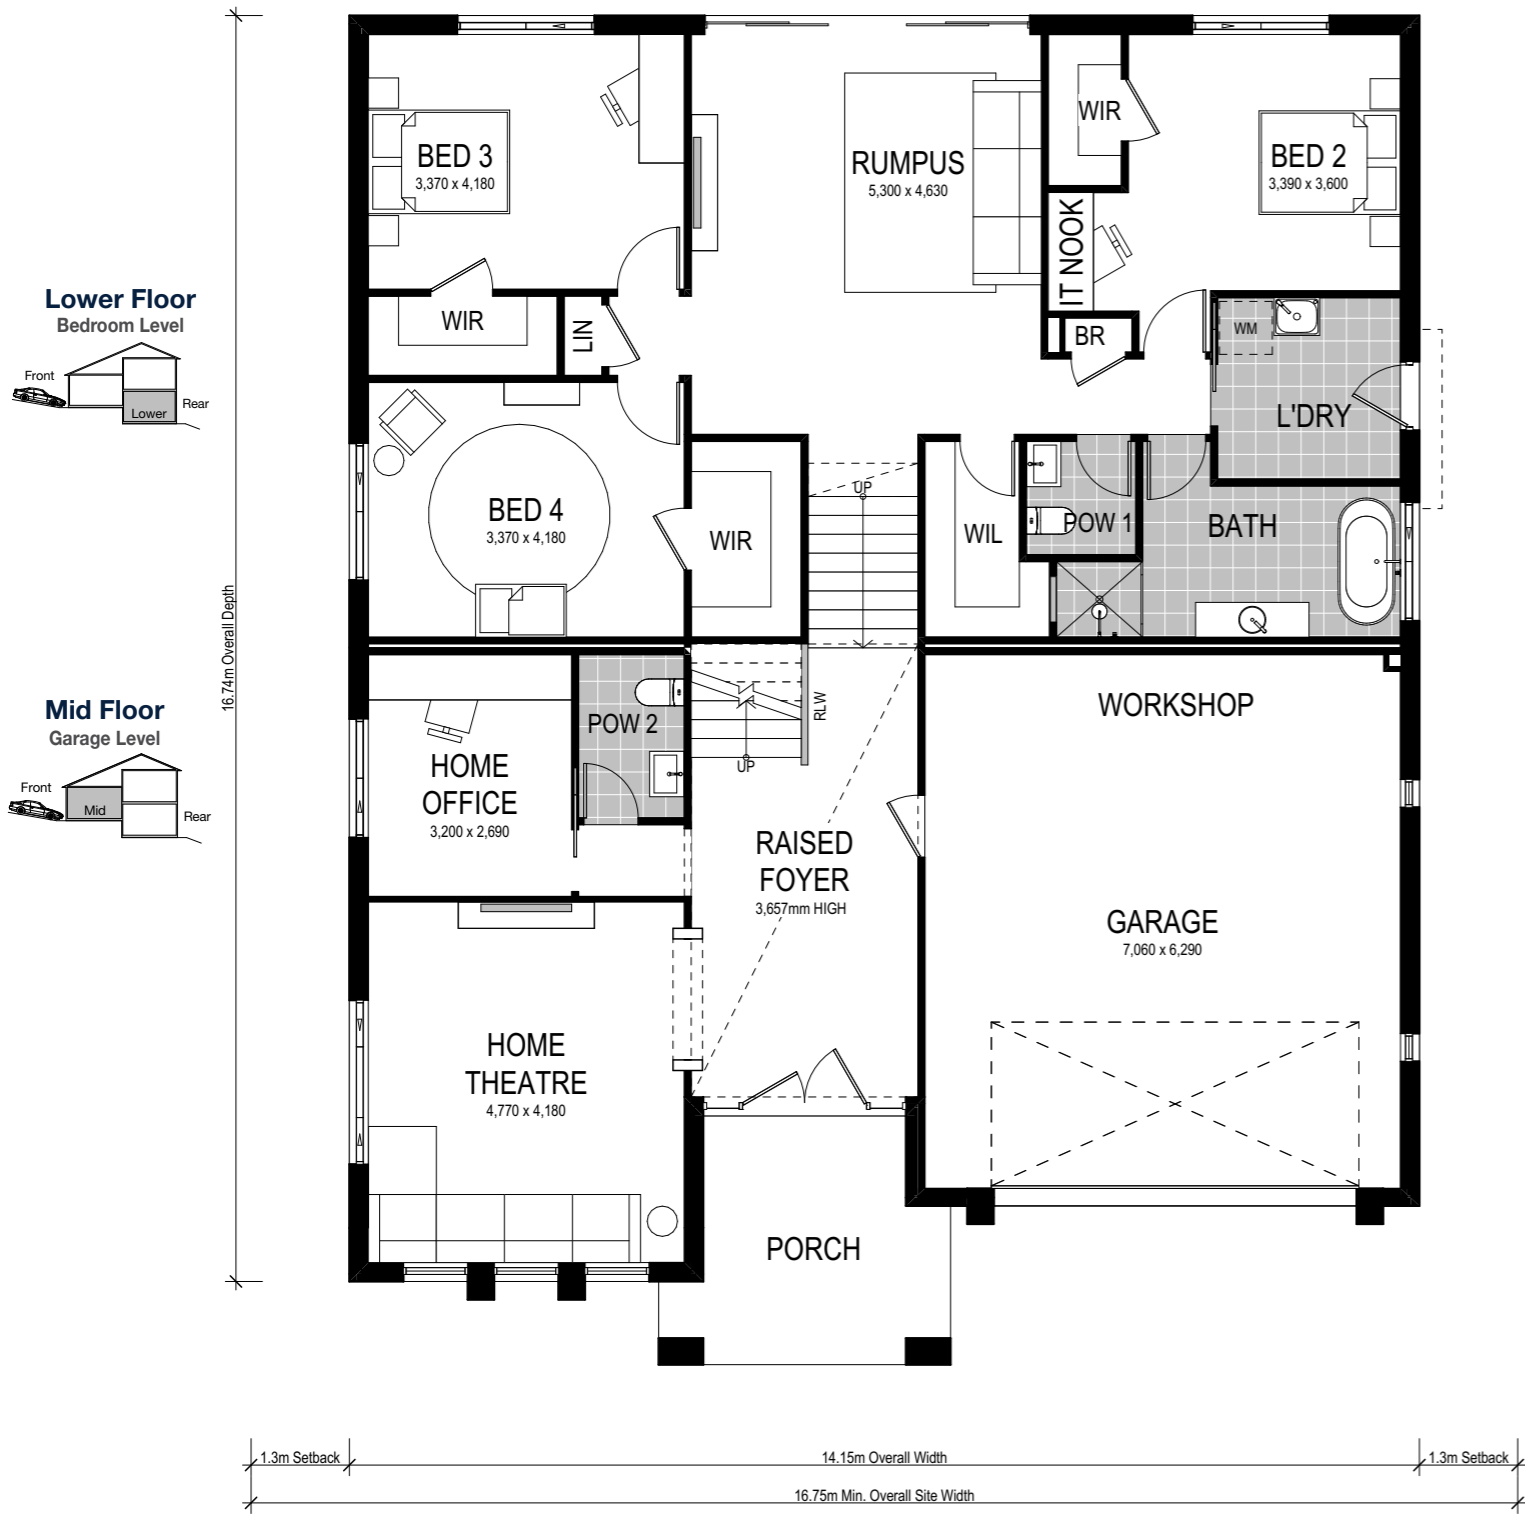


Option 1

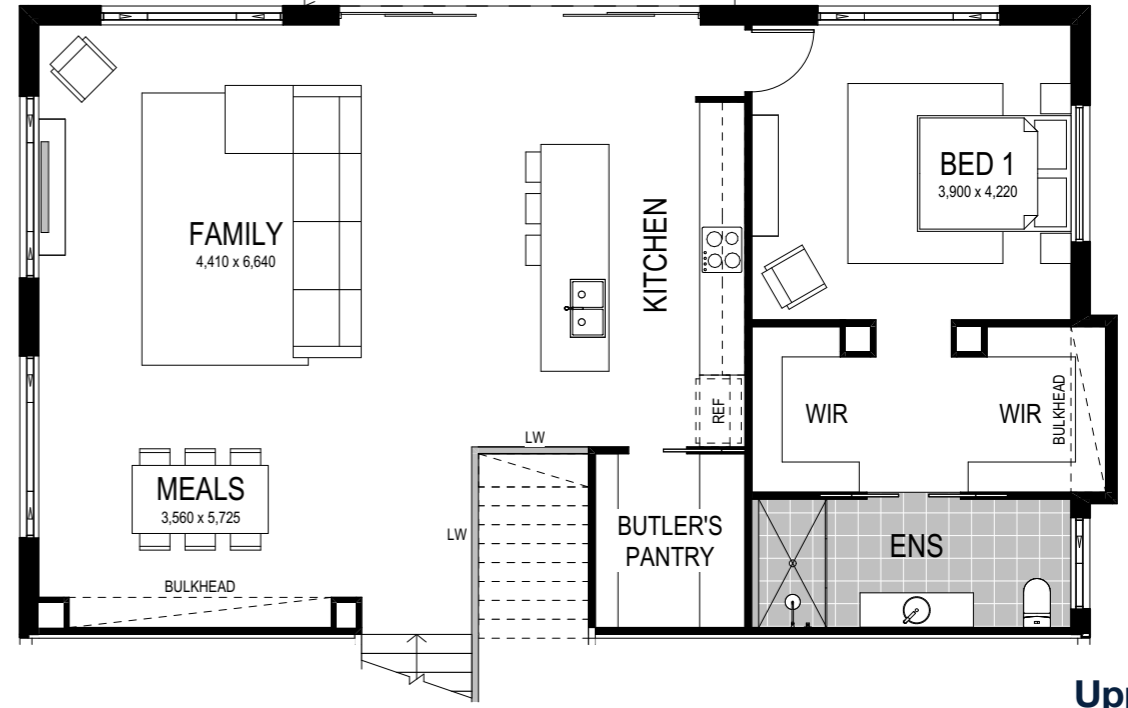

Upper Floor
Living Level

Option 2

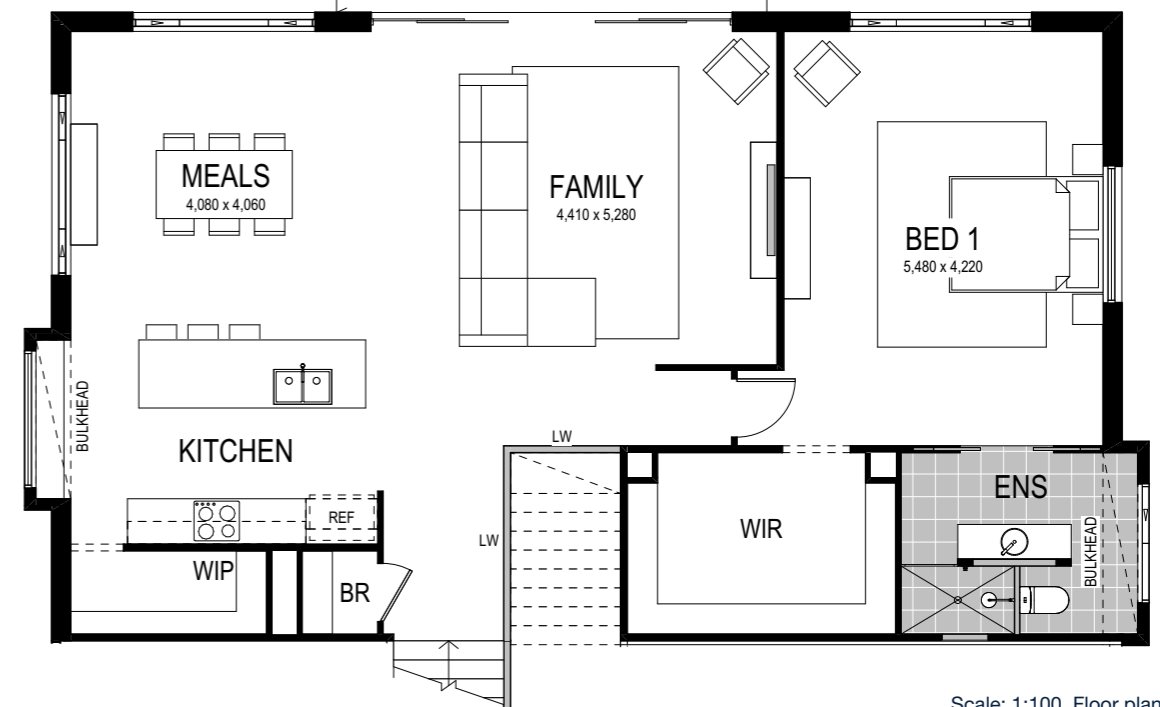

Scale: 1:100. Floor plan depicts Grande facade.

Carolina 1354

- 4 Bed
- 2.5 Bath
- 2 Park

The Carolina 1 354 is a split-level slab design crafted especially for a downhill sloping site. Met with a stunning porch, enter on the mid-level alongside a generous home theatre, study, powder room and internal access to the extra-large garage and workshop. Ascending to the upper level, take your pick from two floor plans, each featuring an open-plan kitchen and living space and luxurious master bedroom with walk-in-robe and ensuite. The lower level defines family living with the laundry, main bathroom, three bedrooms — each with walk-in-robies, and a spacious rumpus room.

Our specially designed split-level homes for sloping sites feature many benefits:

- ✓ Abundant natural light and air-flow
- ✓ Separate living areas on different levels
- ✓ Preserve natural drainage
- ✓ Enhance outlooks and views
- ✓ Unique and architectural looking design
- ✓ Less excavation
- ✓ A flatter driveway
- ✓ Designed to follow slope of land
- ✓ Maximise space
- ✓ Garage workshop