

Facade options and features



Retro Facade

Roof Type
Colorbond
Total m²/Sq
256.62/27.6



Executive Facade

Roof Type
Tiles
Total m²/Sq
256.36/27.6



Metro Facade

Roof Type
Tiles
Total m²/Sq
255.78/27.5



Note: Artist's impressions and pictures shown in this brochure may not be standard finishes – please refer to standard inclusions list for details. Images may depict homes from other design ranges and are used for illustrative purposes only.


Important - please read - copyright ©

All brochures, sketches & plans, whether conceptual or architectural, that we have developed on your behalf remain the property of Montgomery Homes under copyright law & we retain & claim all rights to these plans. Despite popular belief, changing our plans by 50% or more does not avoid legal responsibility for a copyright breach.



Tuscany 257



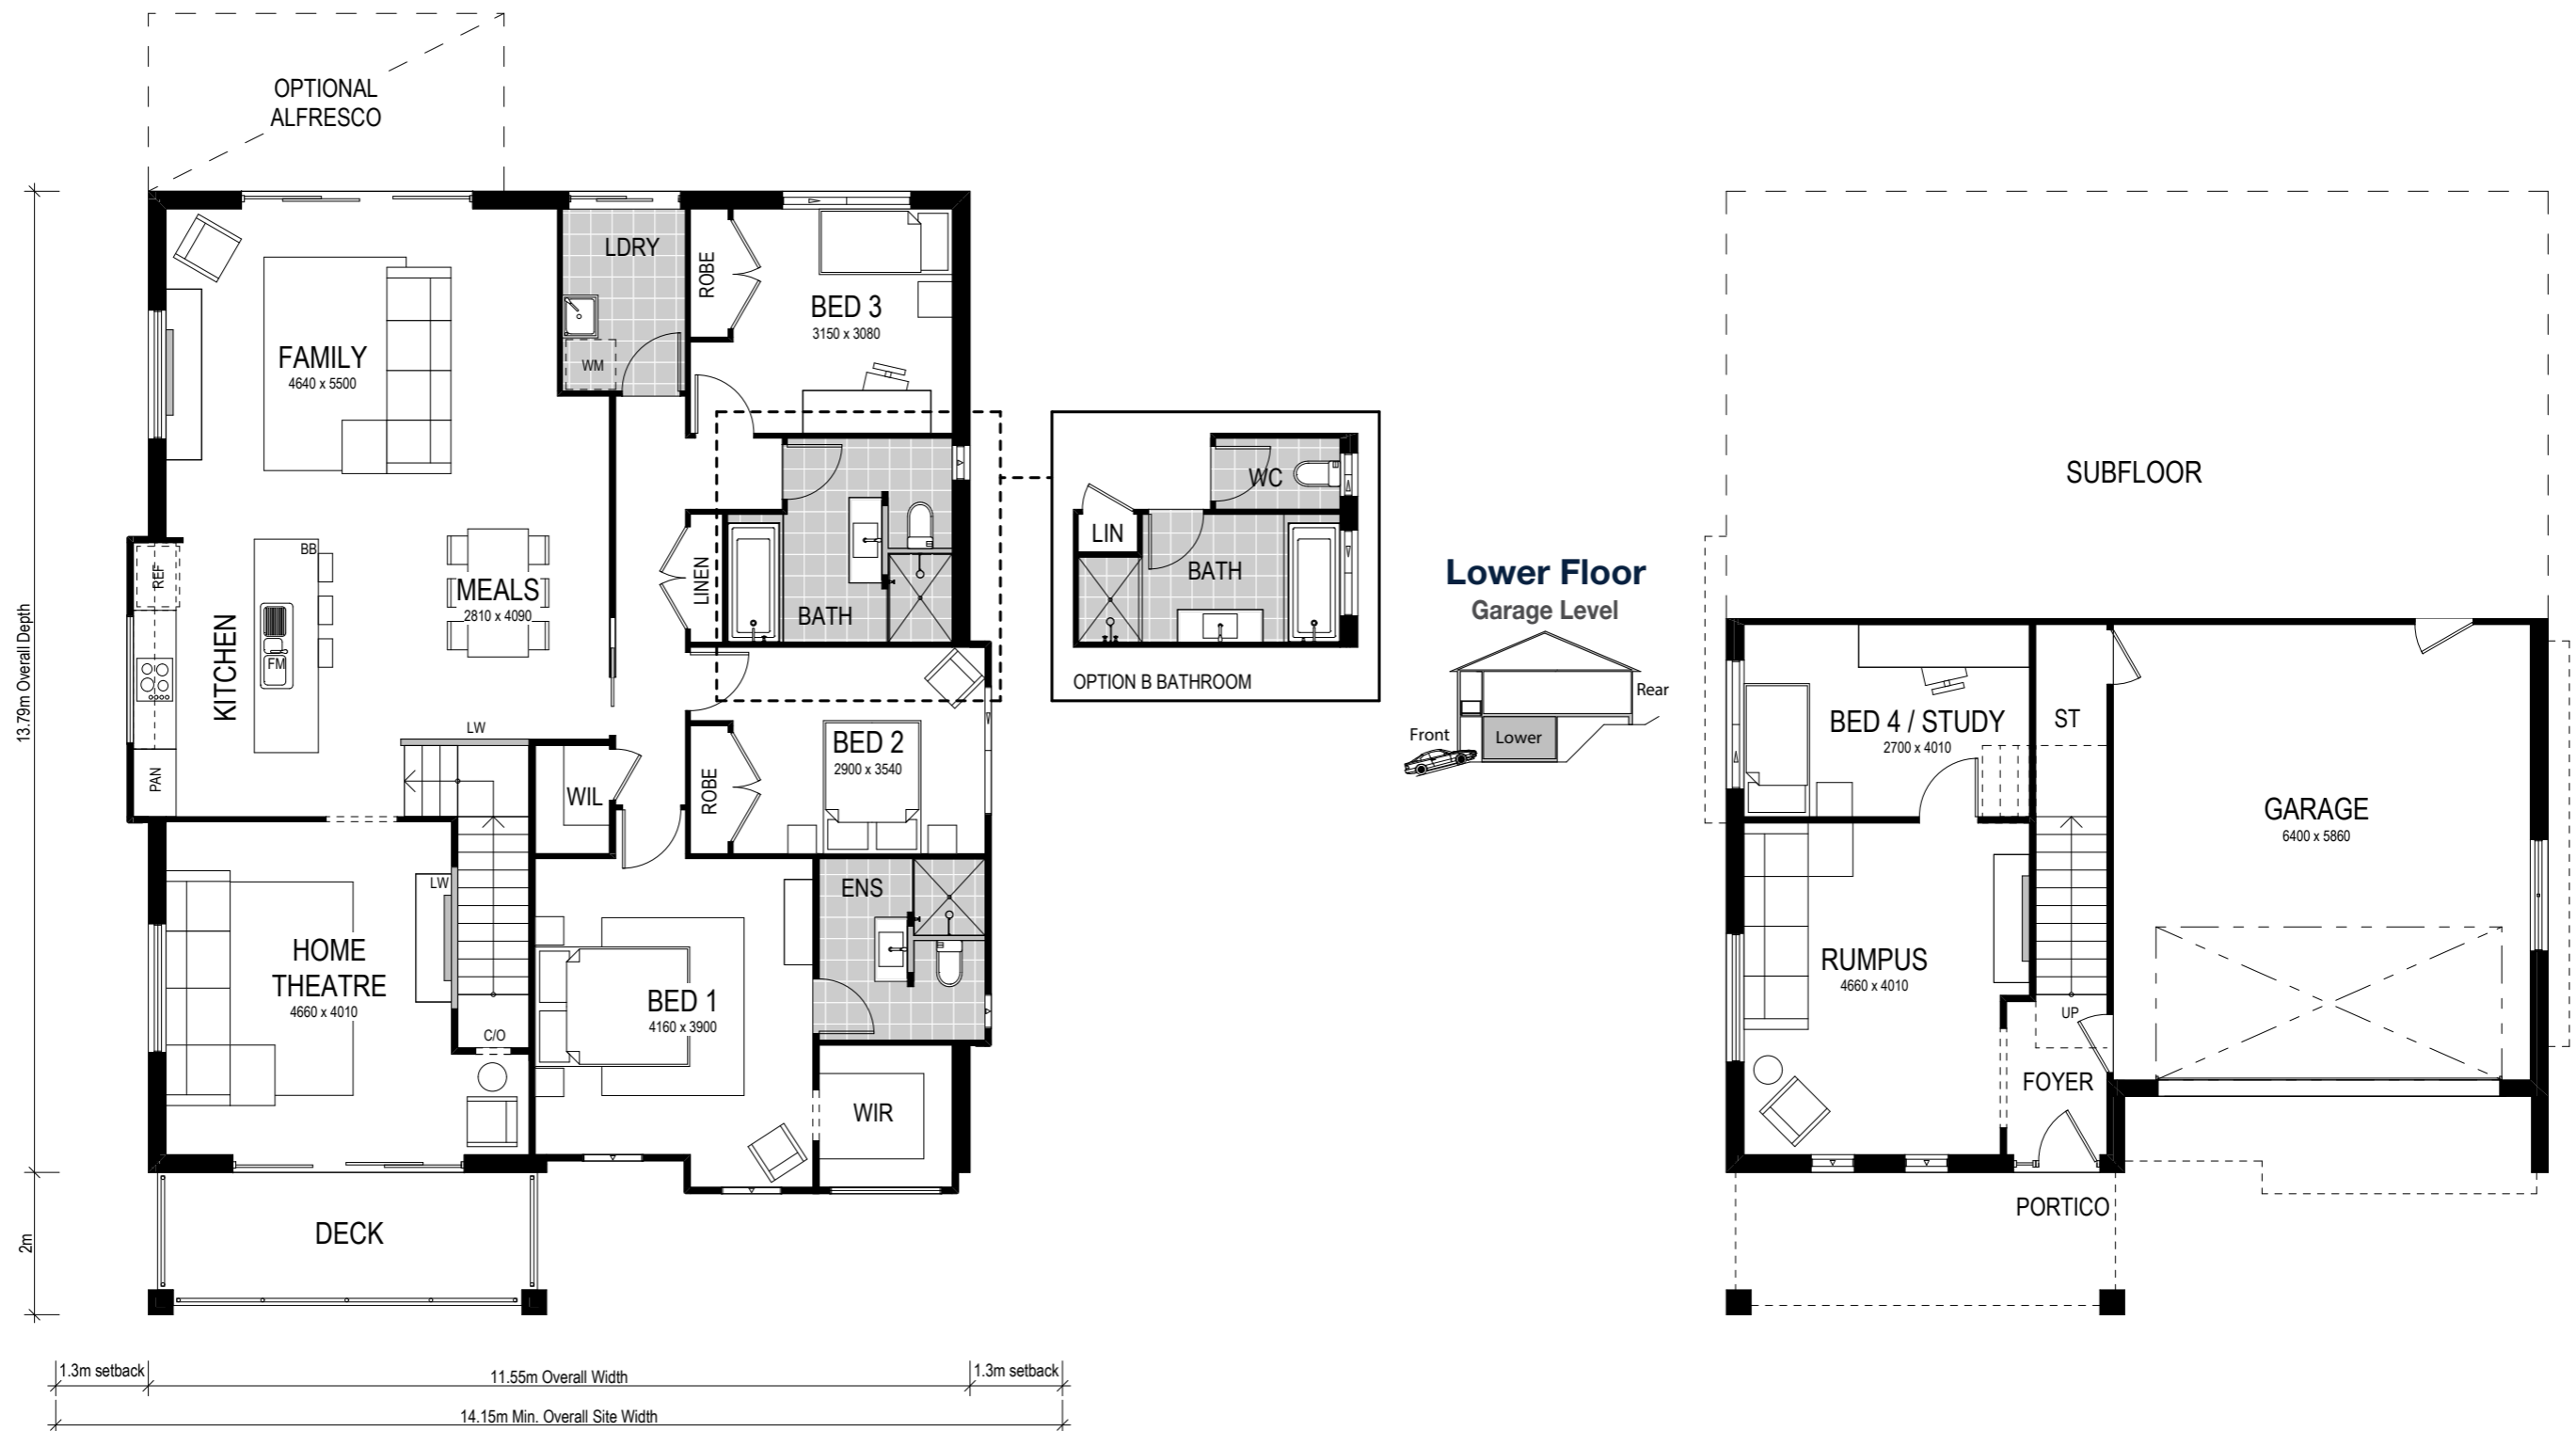

Scale: 1:100. Floor plan depicts Executive facade.

Tuscany 257



4 Bed 2 Bath 2 Park

Live a life of luxury in our architecturally designed Tuscany 257, a split level home. Take advantage of the large kitchen and primary entertaining area on the upper floor, a large scale home theatre as well as two bathrooms and three bedrooms (plus an optional fourth bedroom or study). Perfect for year round entertaining, this design features a covered front deck, overlooking your potential views. With a versatile second living space on the lower floor, this home perfectly caters to every stage of family life.

Our specially designed homes for sloping sites feature many benefits:

- ✓ Abundant natural light and air-flow
- ✓ Separate living areas on different levels
- ✓ Preserve natural drainage
- ✓ Enhance outlooks and views
- ✓ Unique and architectural looking design
- ✓ Less excavation
- ✓ A flatter driveway
- ✓ Designed to follow slope of land
- ✓ Maximise space
- ✓ Larger garage