

Facade options and features



Cosmo Facade

Roof Type
Tiles


Total m²/Sq
189.12/20.3



Metro Facade

Roof Type
Tiles

Total m²/Sq
189.95/20.4

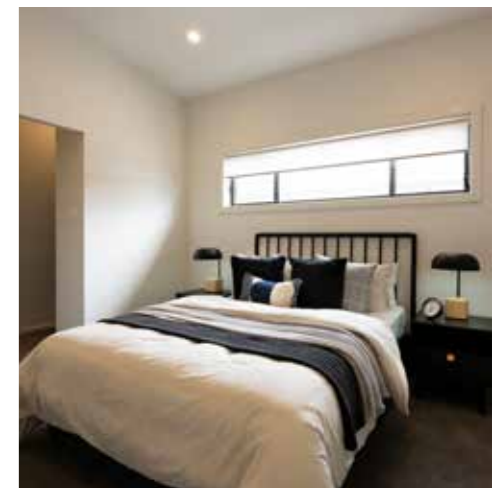

Note: Artist's impressions and pictures shown in this brochure may not be standard finishes – please refer to standard inclusions list for details. Images may depict homes from other design ranges and are used for illustrative purposes only.


Important - please read - copyright ©

All brochures, sketches & plans, whether conceptual or architectural, that we have developed on your behalf remain the property of Montgomery Homes under copyright law & we retain & claim all rights to these plans. Despite popular belief, changing our plans by 50% or more does not avoid legal responsibility for a copyright breach.



Southport 189



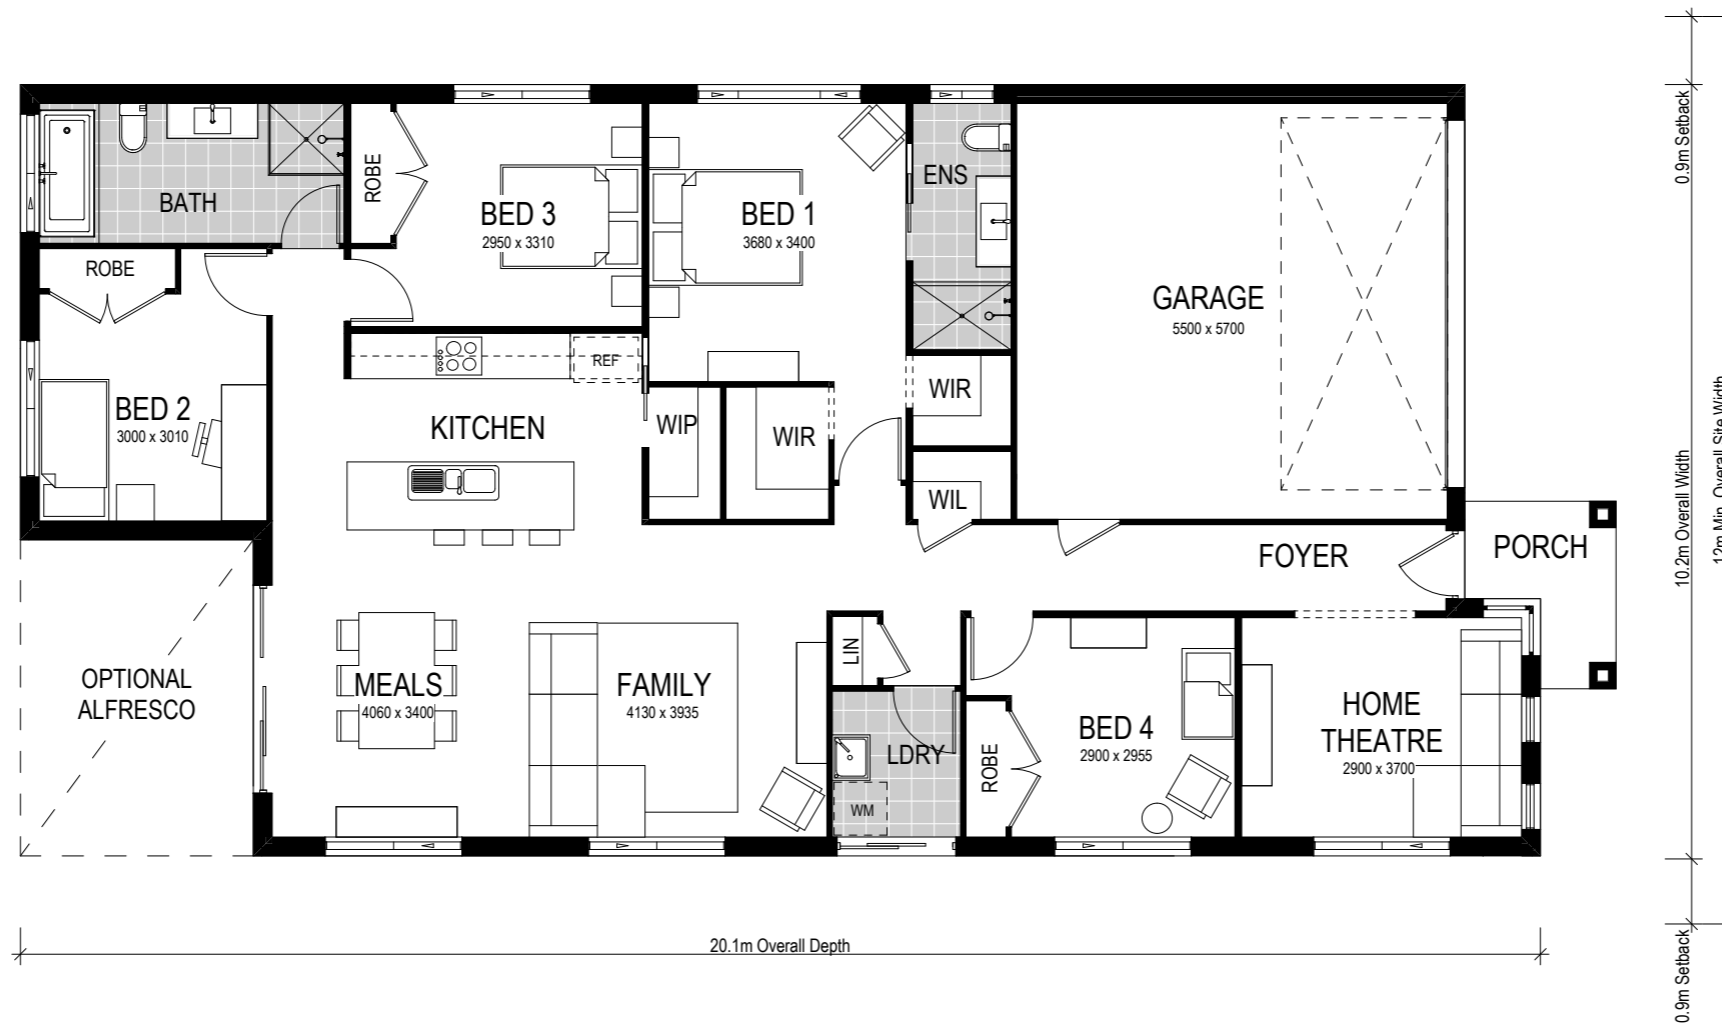

Scale: 1:100. Floor plan depicts Cosmo facade.

Southport 189

- 4 Bed
- 2.5 Bath
- 2 Park

Our Southport 189 is a great family home suitable for a narrow, shallow block yet still provides ample space and style. This modern design benefits from an open plan living space which flows seamlessly from the foyer to the gourmet kitchen, meals room, and family areas. This living area is a beautiful space that connects to the backyard, perfect for year-round entertaining.

This home comes with many great features:

- ✓ Multiple facade options
- ✓ Easy to unfold onto alfresco area
- ✓ Walk-In pantry
- ✓ Walk-In linen
- ✓ Home theatre
- ✓ Smart storage options

A Southport 217 is on display at:

- HomeWorld Warnervale**
18 Scarlett Street
Hamlyn Terrace
- HomeWorld Leppington**
46 Arkenstone Way
Leppington