

Facade options and features



Grande Facade

Roof Type: Tiles
Total m²/Sq: 249.33/26.8



Hamptons Facade

Roof Type: Tiles
Total m²/Sq: 248.62/26.8



Executive Facade

Roof Type: Tiles
Total m²/Sq: 247.87/26.7



Cosmo Facade

Roof Type: Tiles
Total m²/Sq: 247.65/26.7



Metro Facade

Roof Type: Tiles
Total m²/Sq: 244.94/26.4

Note: Artist's impressions and pictures shown in this brochure may not be standard finishes – please refer to standard inclusions list for details. Images may depict homes from other design ranges and are used for illustrative purposes only.




Important - please read - copyright ©
All brochures, sketches & plans, whether conceptual or architectural, that we have developed on your behalf remain the property of Montgomery Homes under copyright law & we retain & claim all rights to these plans. Despite popular belief, changing our plans by 50% or more does not avoid legal responsibility for a copyright breach.



Bondi 249



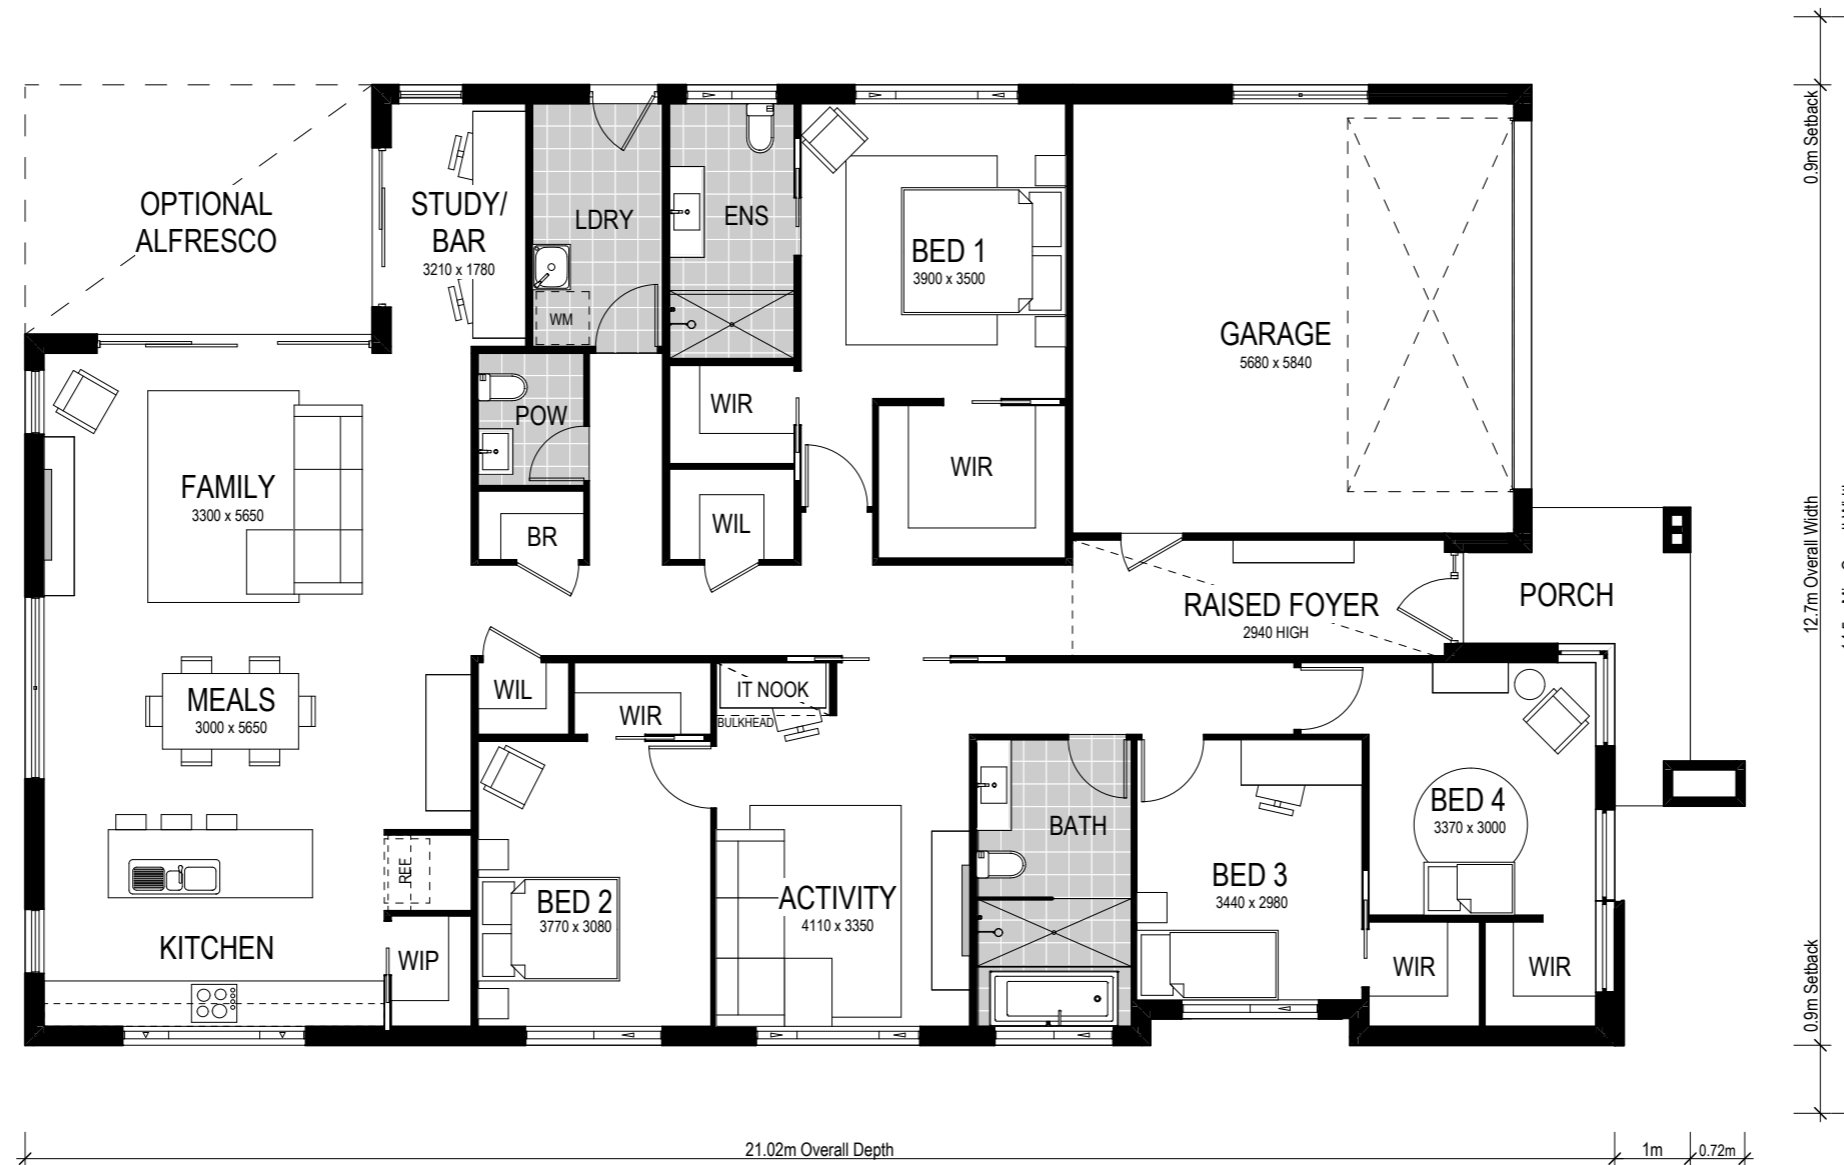

Scale: 1:100. Floor plan depicts Grande facade.

Bondi 249

- 4 Bed
- 2.5 Bath
- 2 Park

The Bondi 249 is a single storey home design suited for sites with a 14.5m frontage or wider. This design includes all the practicalities to cater for a modern, busy lifestyle including an open plan kitchen, two living areas, plenty of storage and two study/IT nooks — or convert one to a bar for convenient access when entertaining guests on your alfresco. With the bedrooms separated from the main living area and a dedicated activity room, this home is perfect for families who appreciate space.

This home comes with many great features:

- ✓ Variety of open plan living areas
- ✓ Easy to expand to alfresco area
- ✓ Smart storage options
- ✓ Walk-in pantry
- ✓ Walk-in robe in every bedroom
- ✓ IT/study nook
- ✓ Walk-in linen
- ✓ Study/bar
- ✓ Larger garage

This house is on display at:

Redbank Estate
13 Yobarnie Avenue,
North Richmond