

Facade options and features



Hamptons Facade

Roof Type Tiles Total m²/Sq 250.78/27.0



Executive Facade

Roof Type Tiles Total m²/Sq 250.59/26.9



Metro Facade

Roof Type Tiles Total m²/Sq 246.58/26.70



Cosmo Facade

Roof Type Tiles Total m²/Sq 249.92/27.0

Note: Artist's impressions and pictures shown in this brochure may not be standard finishes – please refer to standard inclusions list for details. Images may depict homes from other design ranges and are used for illustrative purposes only.


Important - please read - copyright ©

All brochures, sketches & plans, whether conceptual or architectural, that we have developed on your behalf remain the property of Montgomery Homes under copyright law & we retain & claim all rights to these plans. Despite popular belief, changing our plans by 50% or more does not avoid legal responsibility for a copyright breach.



Carolina 2 250



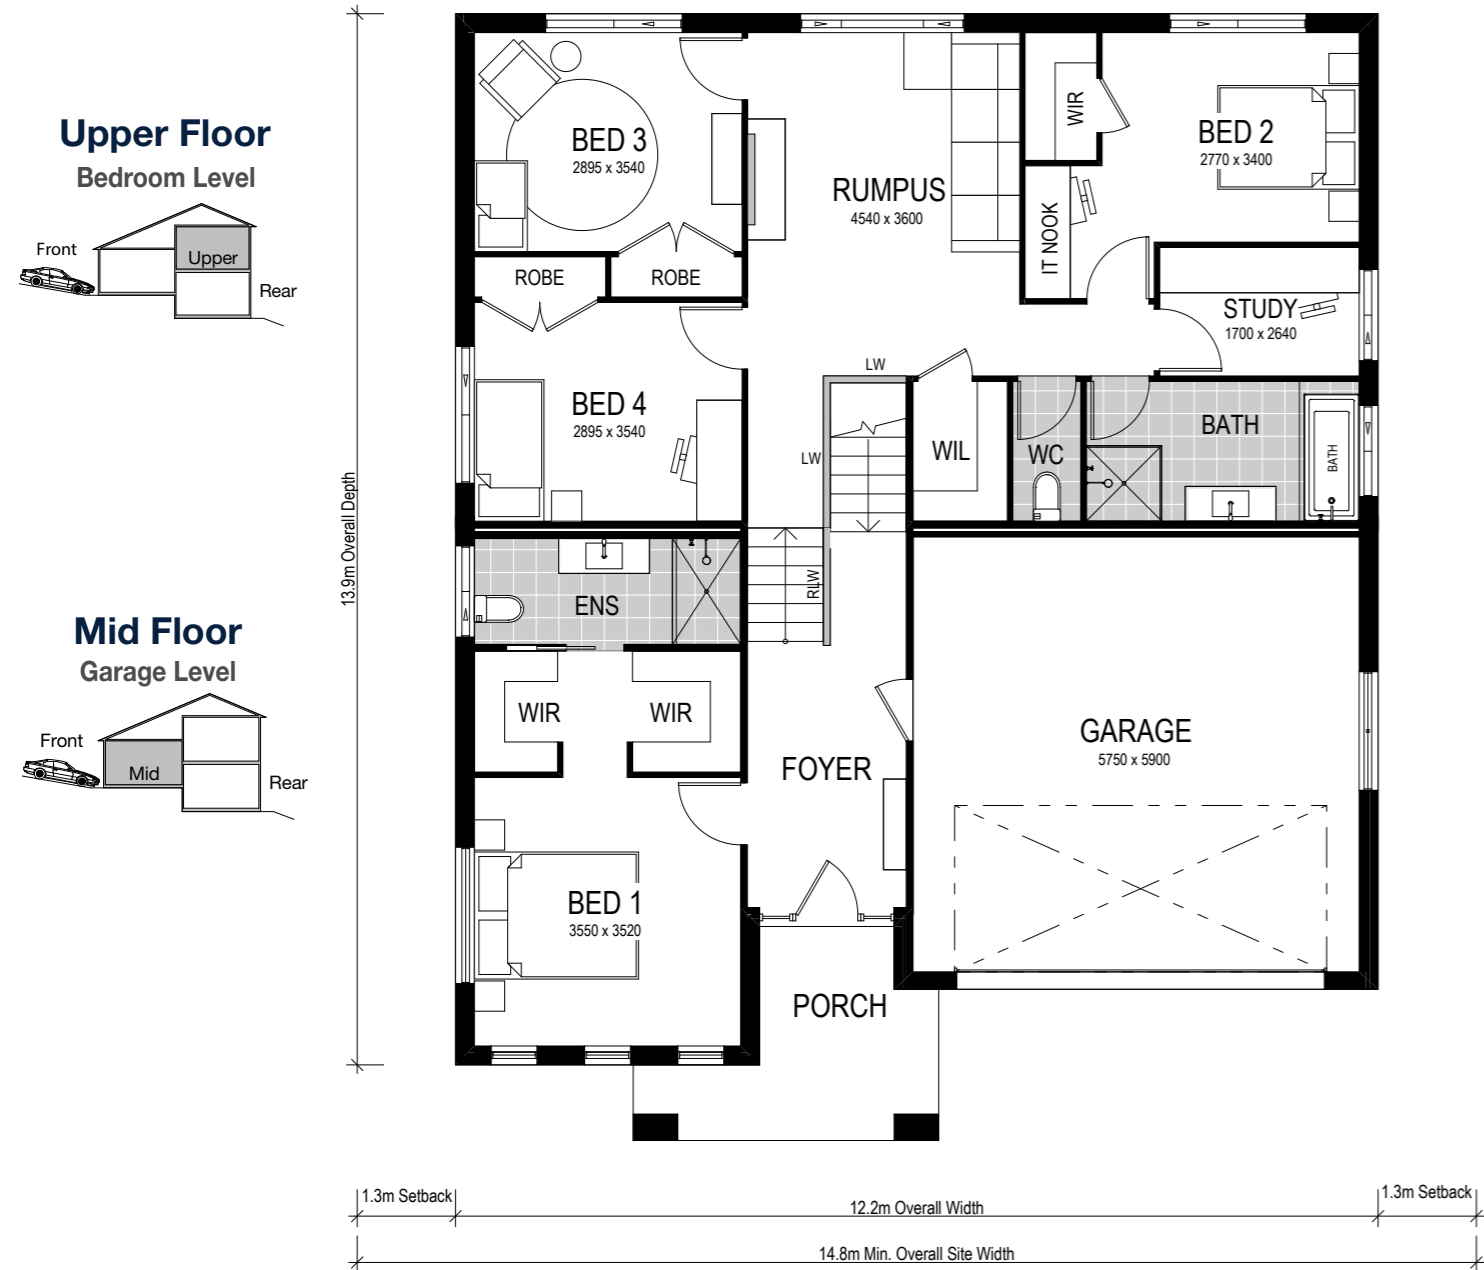

Scale: 1:100. Floor plan depicts Hamptons facade.

Carolina 2 250



4 Bed 2.5 Bath 2 Park

The Carolina 2 250 is a split-level slab design crafted especially for a downhill sloping site. A grand mid-level entrance leads you to the luxurious master bedroom with ensuite and dual walk-in-robe before passing internal access to the spacious garage. The upper level redefines family space, with the three main bedrooms surrounding the spacious rumpus room — perfect for precious family time. An open-plan kitchen and living area feature on the lower level, alongside a highly sought-after Butler's Pantry. A generous home theatre on the lower level completes the living space alongside an alfresco area.

Our specially designed homes for sloping sites feature many benefits:

- ✓ Abundant natural light and air-flow
- ✓ Separate living areas on different levels
- ✓ Preserve natural drainage
- ✓ Enhance outlooks and views
- ✓ Unique and architectural looking design
- ✓ Less excavation
- ✓ A flatter driveway
- ✓ Designed to follow slope of land
- ✓ Maximise space