

Facade options and features



Retro Facade

Roof Type
Tiles


Total m²/Sq
216.16/23.2



Metro Facade

Roof Type
Tiles

Total m²/Sq
222.96/24.0

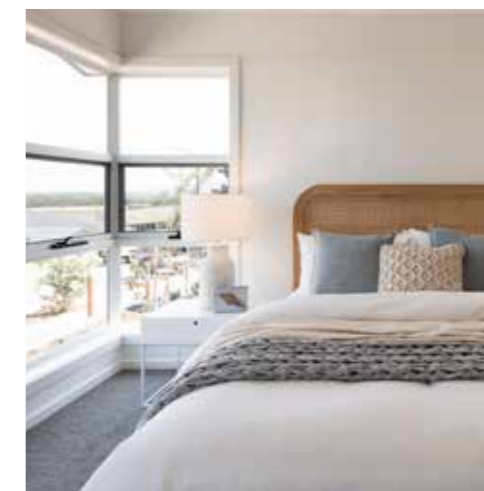

Note: Artist's impressions and pictures shown in this brochure may not be standard finishes – please refer to standard inclusions list for details. Images may depict homes from other design ranges and are used for illustrative purposes only.


Important - please read - copyright ©

All brochures, sketches & plans, whether conceptual or architectural, that we have developed on your behalf remain the property of Montgomery Homes under copyright law & we retain & claim all rights to these plans. Despite popular belief, changing our plans by 50% or more does not avoid legal responsibility for a copyright breach.



Noosa 223



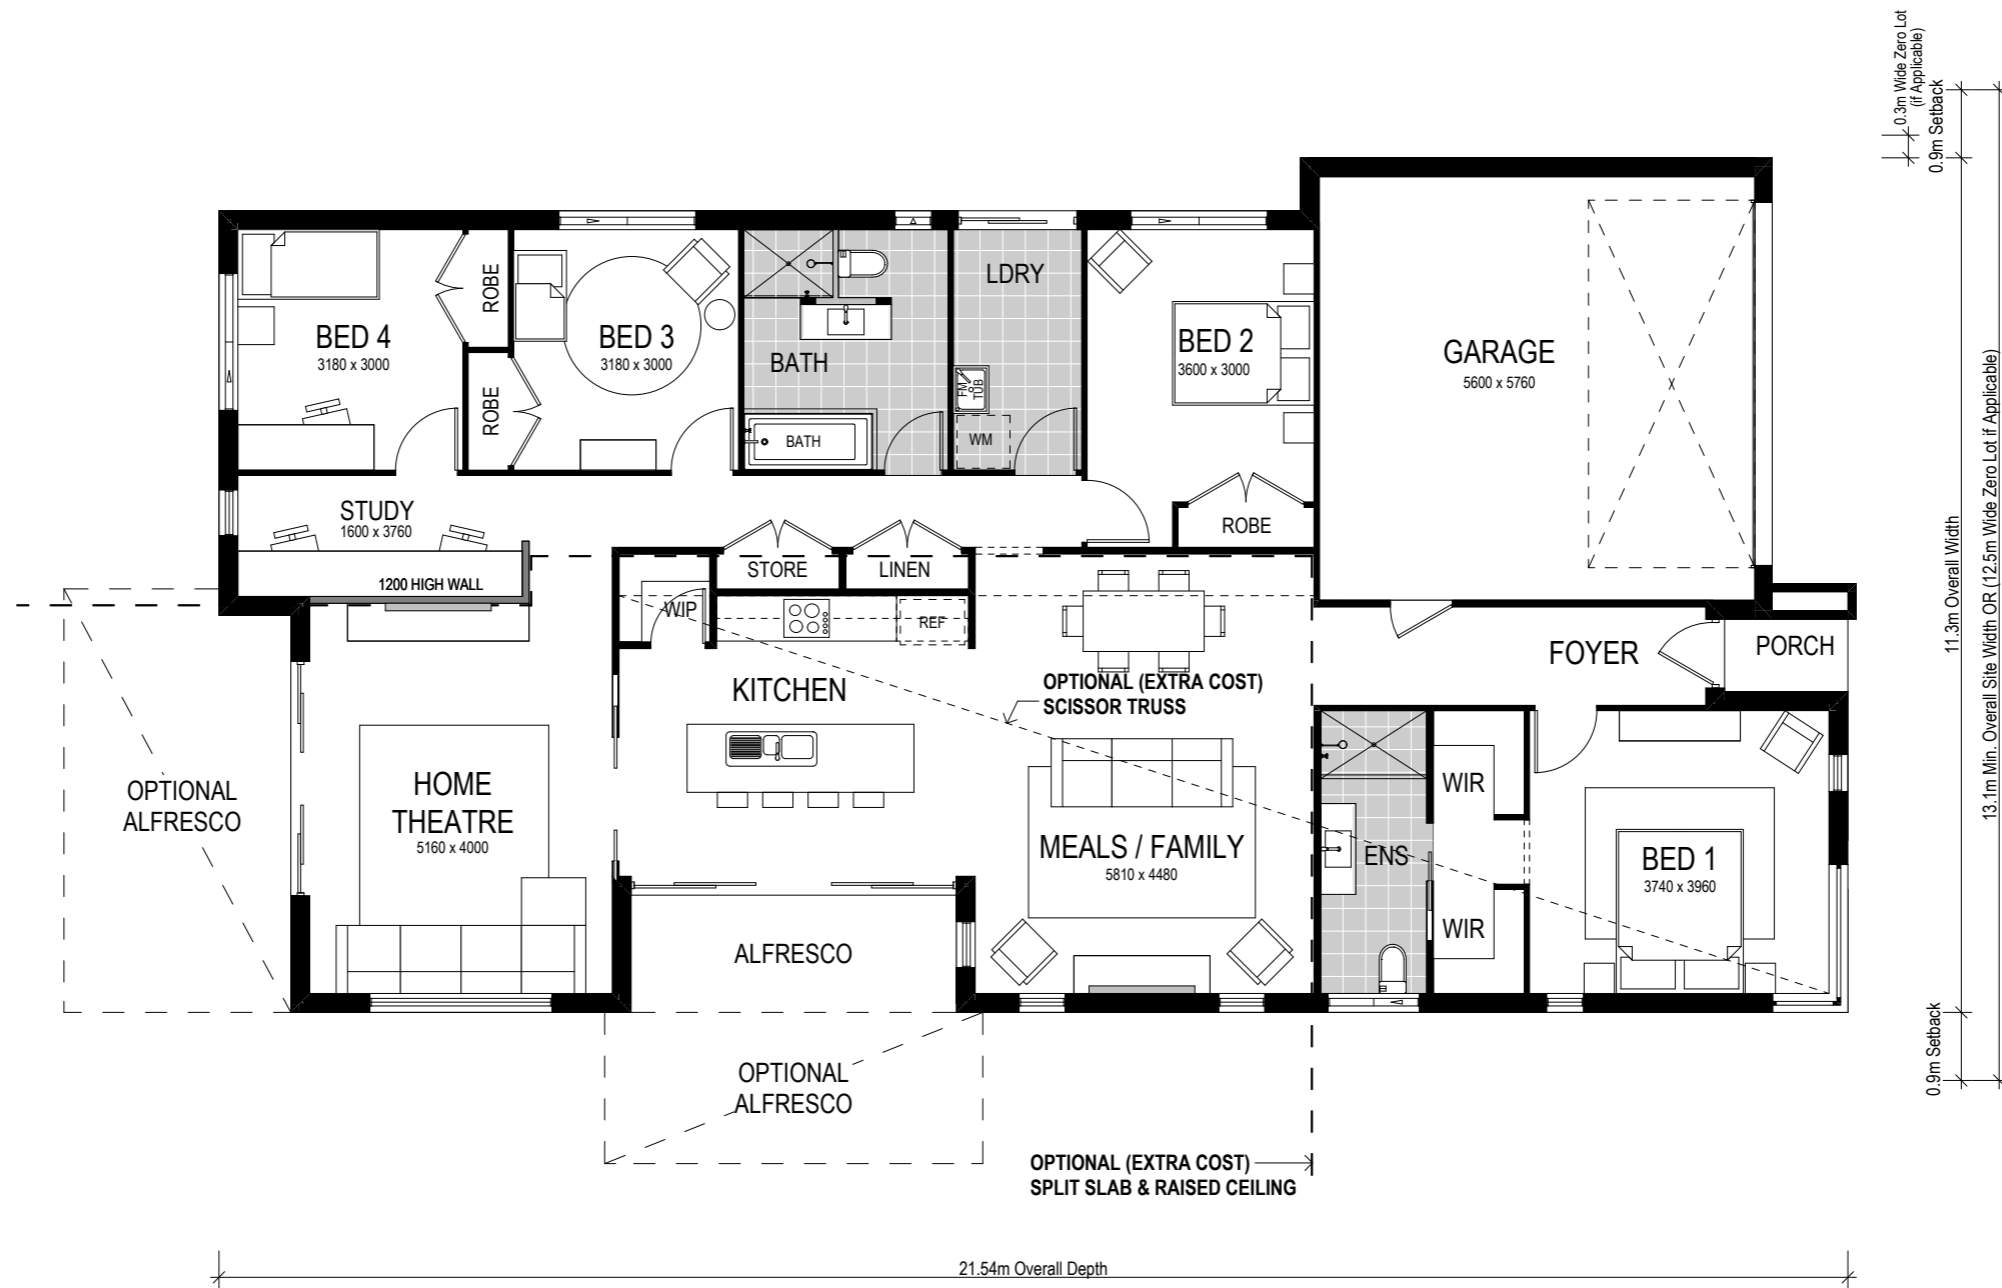

Scale: 1:100. Floor plan depicts Retro facade.

Noosa 223

-  4 Bed
-  2 Bath
-  2 Park

The Noosa 223 is a single storey design suitable for level sites. The master bedroom at the front of the home offers privacy away from the other bedrooms and features a stylish walk-through wardrobe to the ensuite. Create extra space with an optional raked ceiling, spanning from the front door to main bedroom, finishing at the home theatre, further enhancing your ceiling height and sense of light.

This home comes with many great features:

- ✓ Multiple facade options
- ✓ Two alfresco areas
- ✓ Walk-in pantry
- ✓ Study
- ✓ Home theatre
- ✓ Smart storage options