

Facade options and features



Grande Facade

Roof Type: Tiles | Total m²/Sq: 209.18/22.5



Hamptons Facade

Roof Type: Colorbond | Total m²/Sq: 211.03/22.7



Executive Facade

Roof Type: Tiles | Total m²/Sq: 208.38/22.4




Cosmo Facade

Roof Type: Tiles | Total m²/Sq: 207.72/22.4



Metro Facade

Roof Type: Tiles | Total m²/Sq: 205.34/21.1

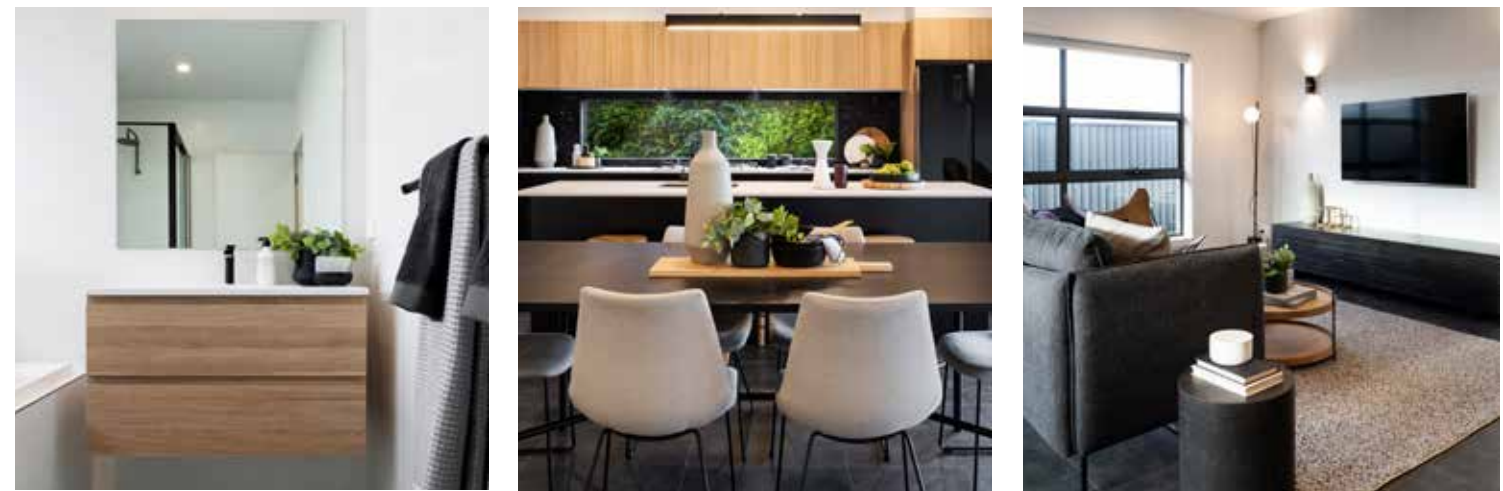

Note: Artist's impressions and pictures shown in this brochure may not be standard finishes – please refer to standard inclusions list for details. Images may depict homes from other design ranges and are used for illustrative purposes only.

Important - please read - copyright ©

All brochures, sketches & plans, whether conceptual or architectural, that we have developed on your behalf remain the property of Montgomery Homes under copyright law & we retain & claim all rights to these plans. Despite popular belief, changing our plans by 50% or more does not avoid legal responsibility for a copyright breach.




Avalon 209




Option 1:

Bedroom 1 to front

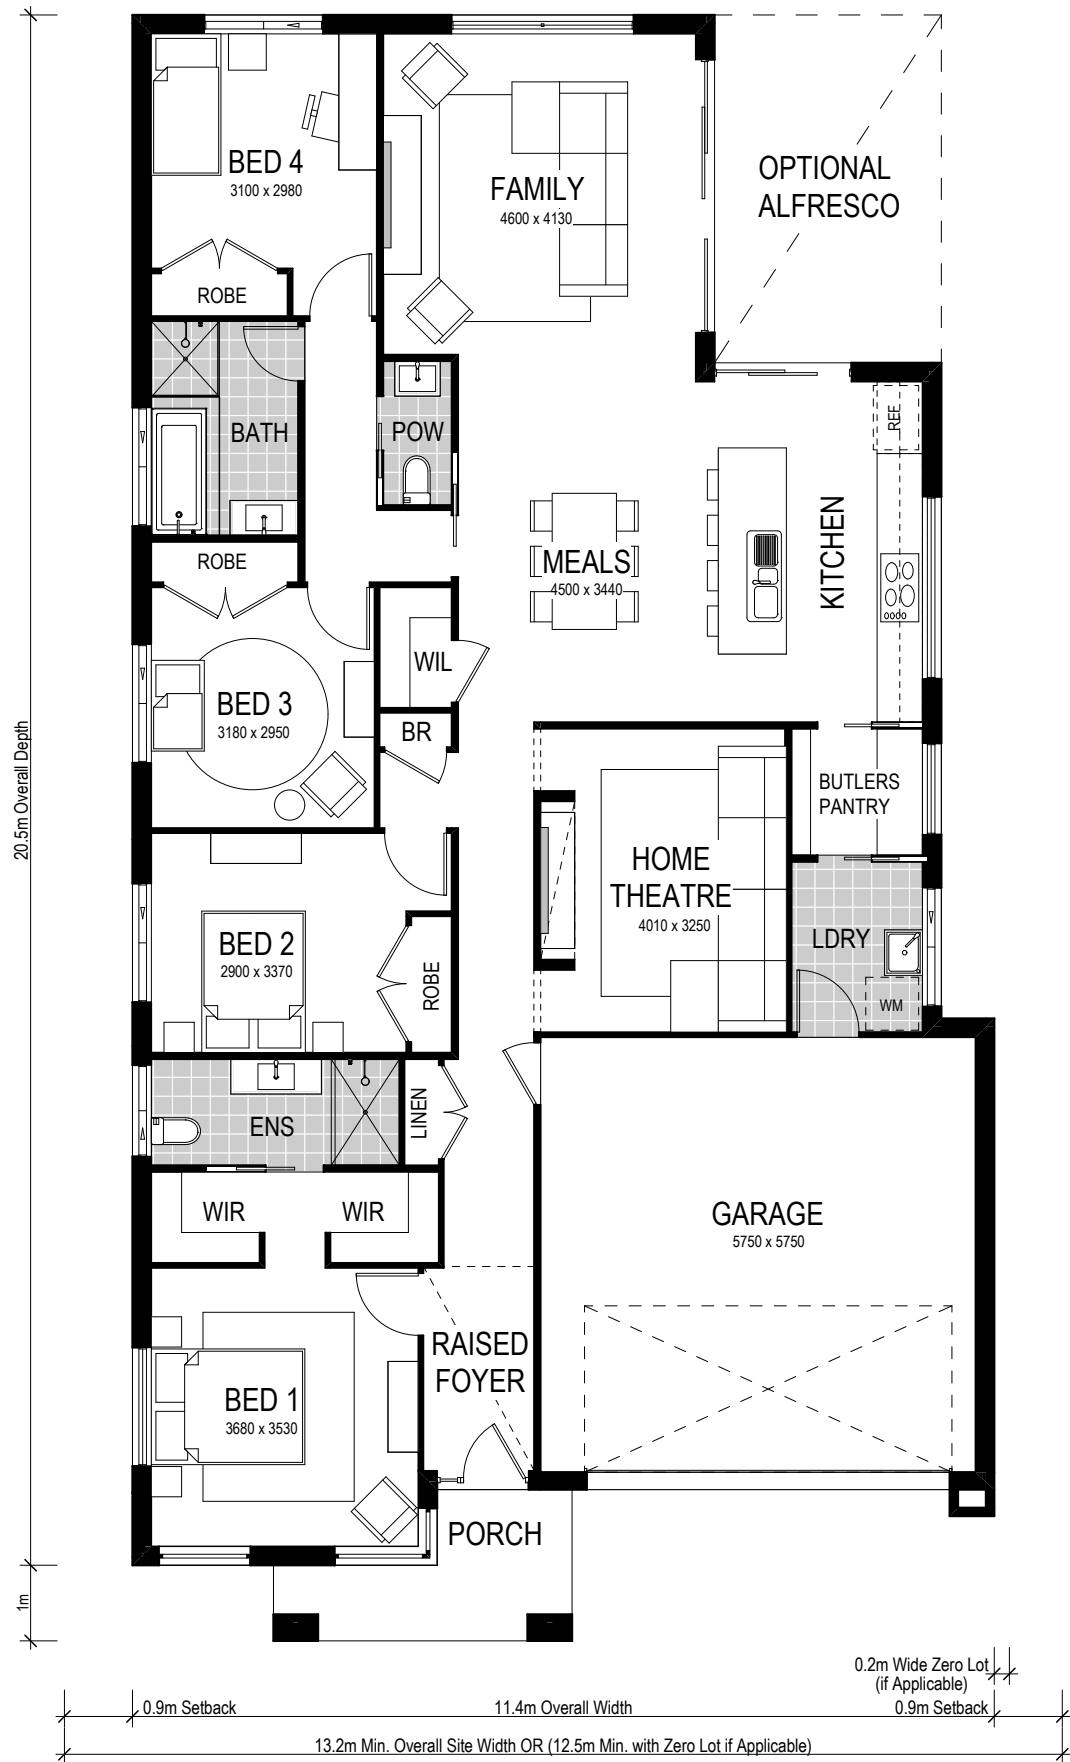

Option 2:

Bedroom 1 to rear

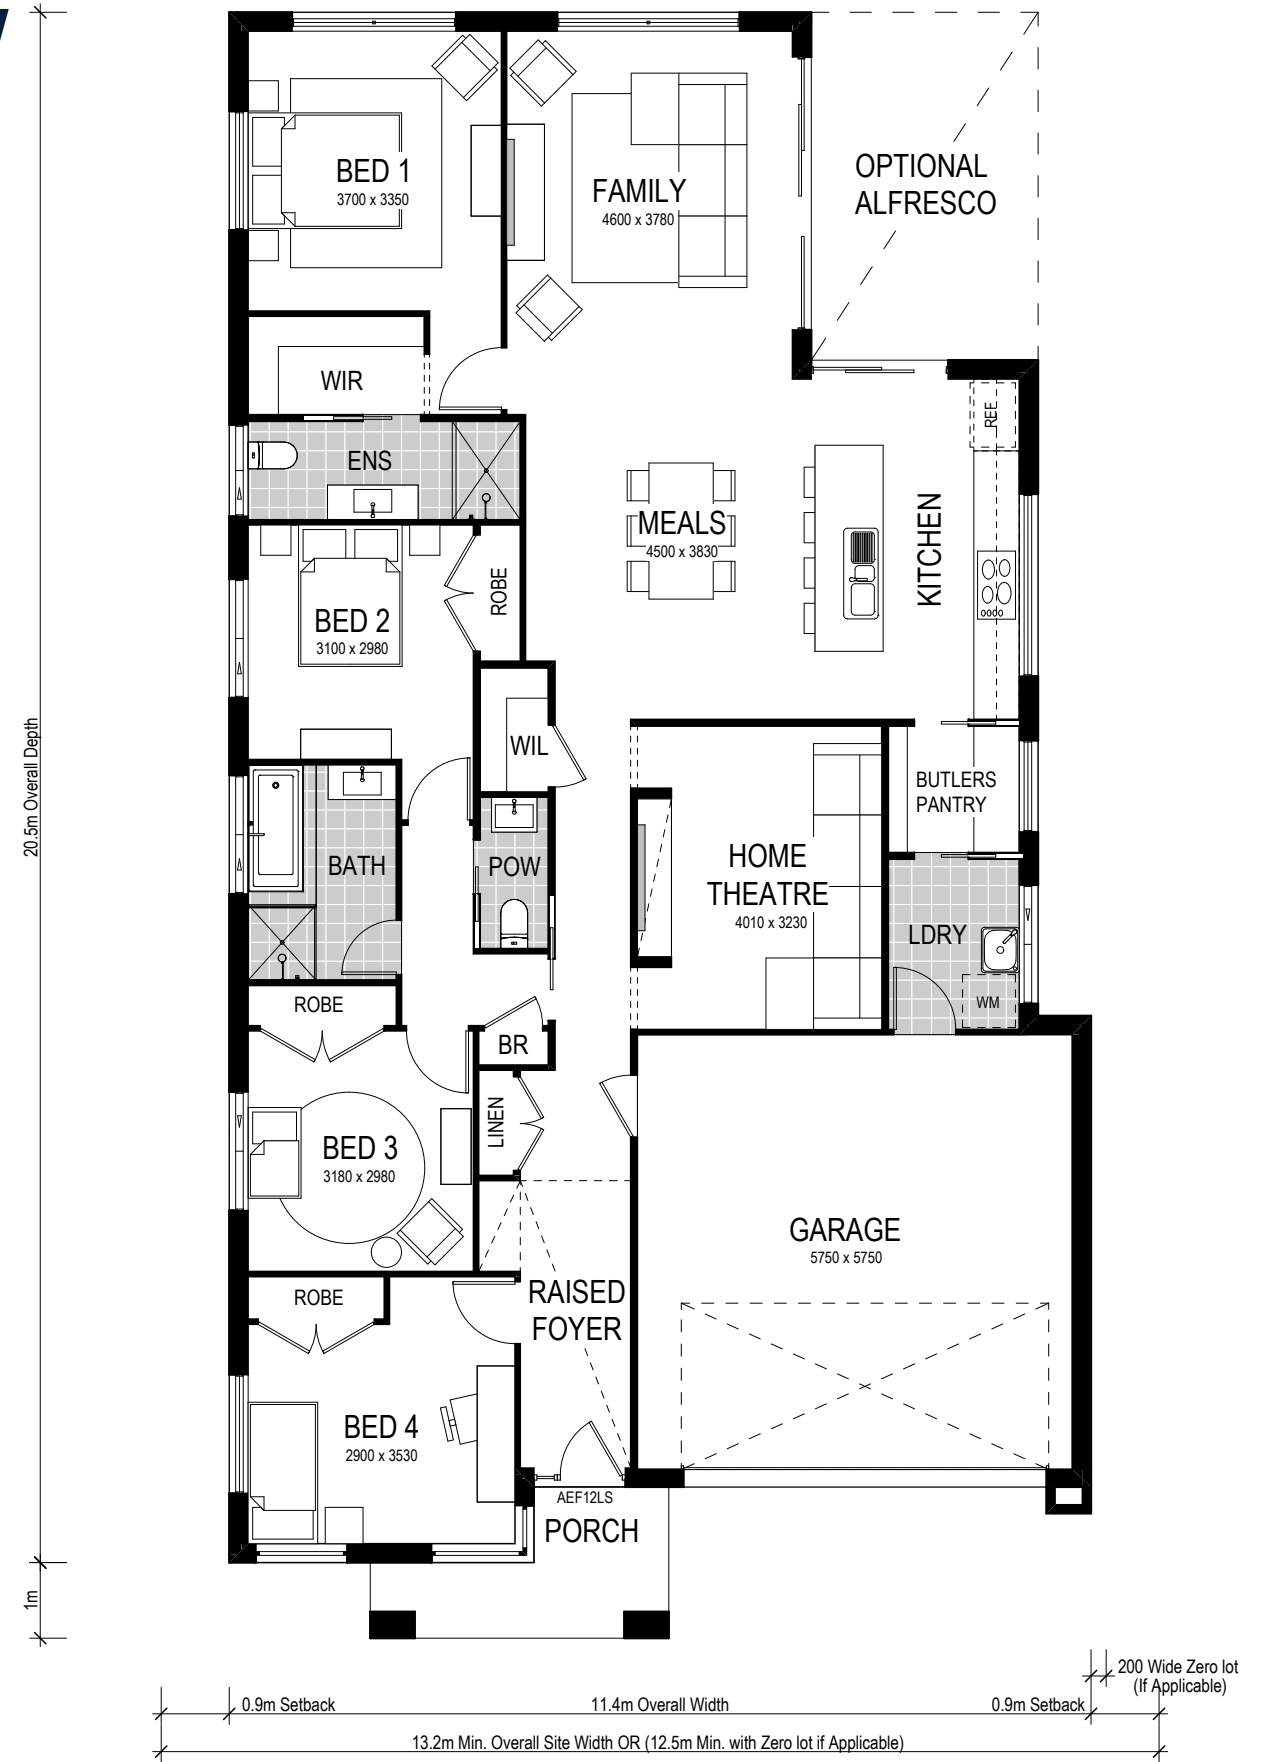

Scale: 1:100. Floor plan depicts Grande facade.

Avalon 209



4 Bed 2 Bath 2 Park

The Avalon 209 is a single storey design perfectly suited for level, narrow sites with a 12.5m frontage or more. The design features two living areas, including a separate home theatre room, and four bedrooms. A highlight of this home is the contemporary butler's pantry and laundry that provides ingress from the garage to the kitchen. Consider Avalon 1 or Avalon 2 layout which places the main bedroom at the front or the rear of the home.

This home comes with many great features:

- ✓ Variety of living areas
- ✓ Flexibility to adapt the floor plan
- ✓ Easy to unfold onto alfresco area
- ✓ Smart storage options
- ✓ Multiple facade options
- ✓ Butler's pantry
- ✓ Home theatre room
- ✓ Walk-in linen

An Avalon 1 209 is on display at:

HomeWorld Marsden Park
22 Ellison Street
Marsden Park